




Outline Drawing

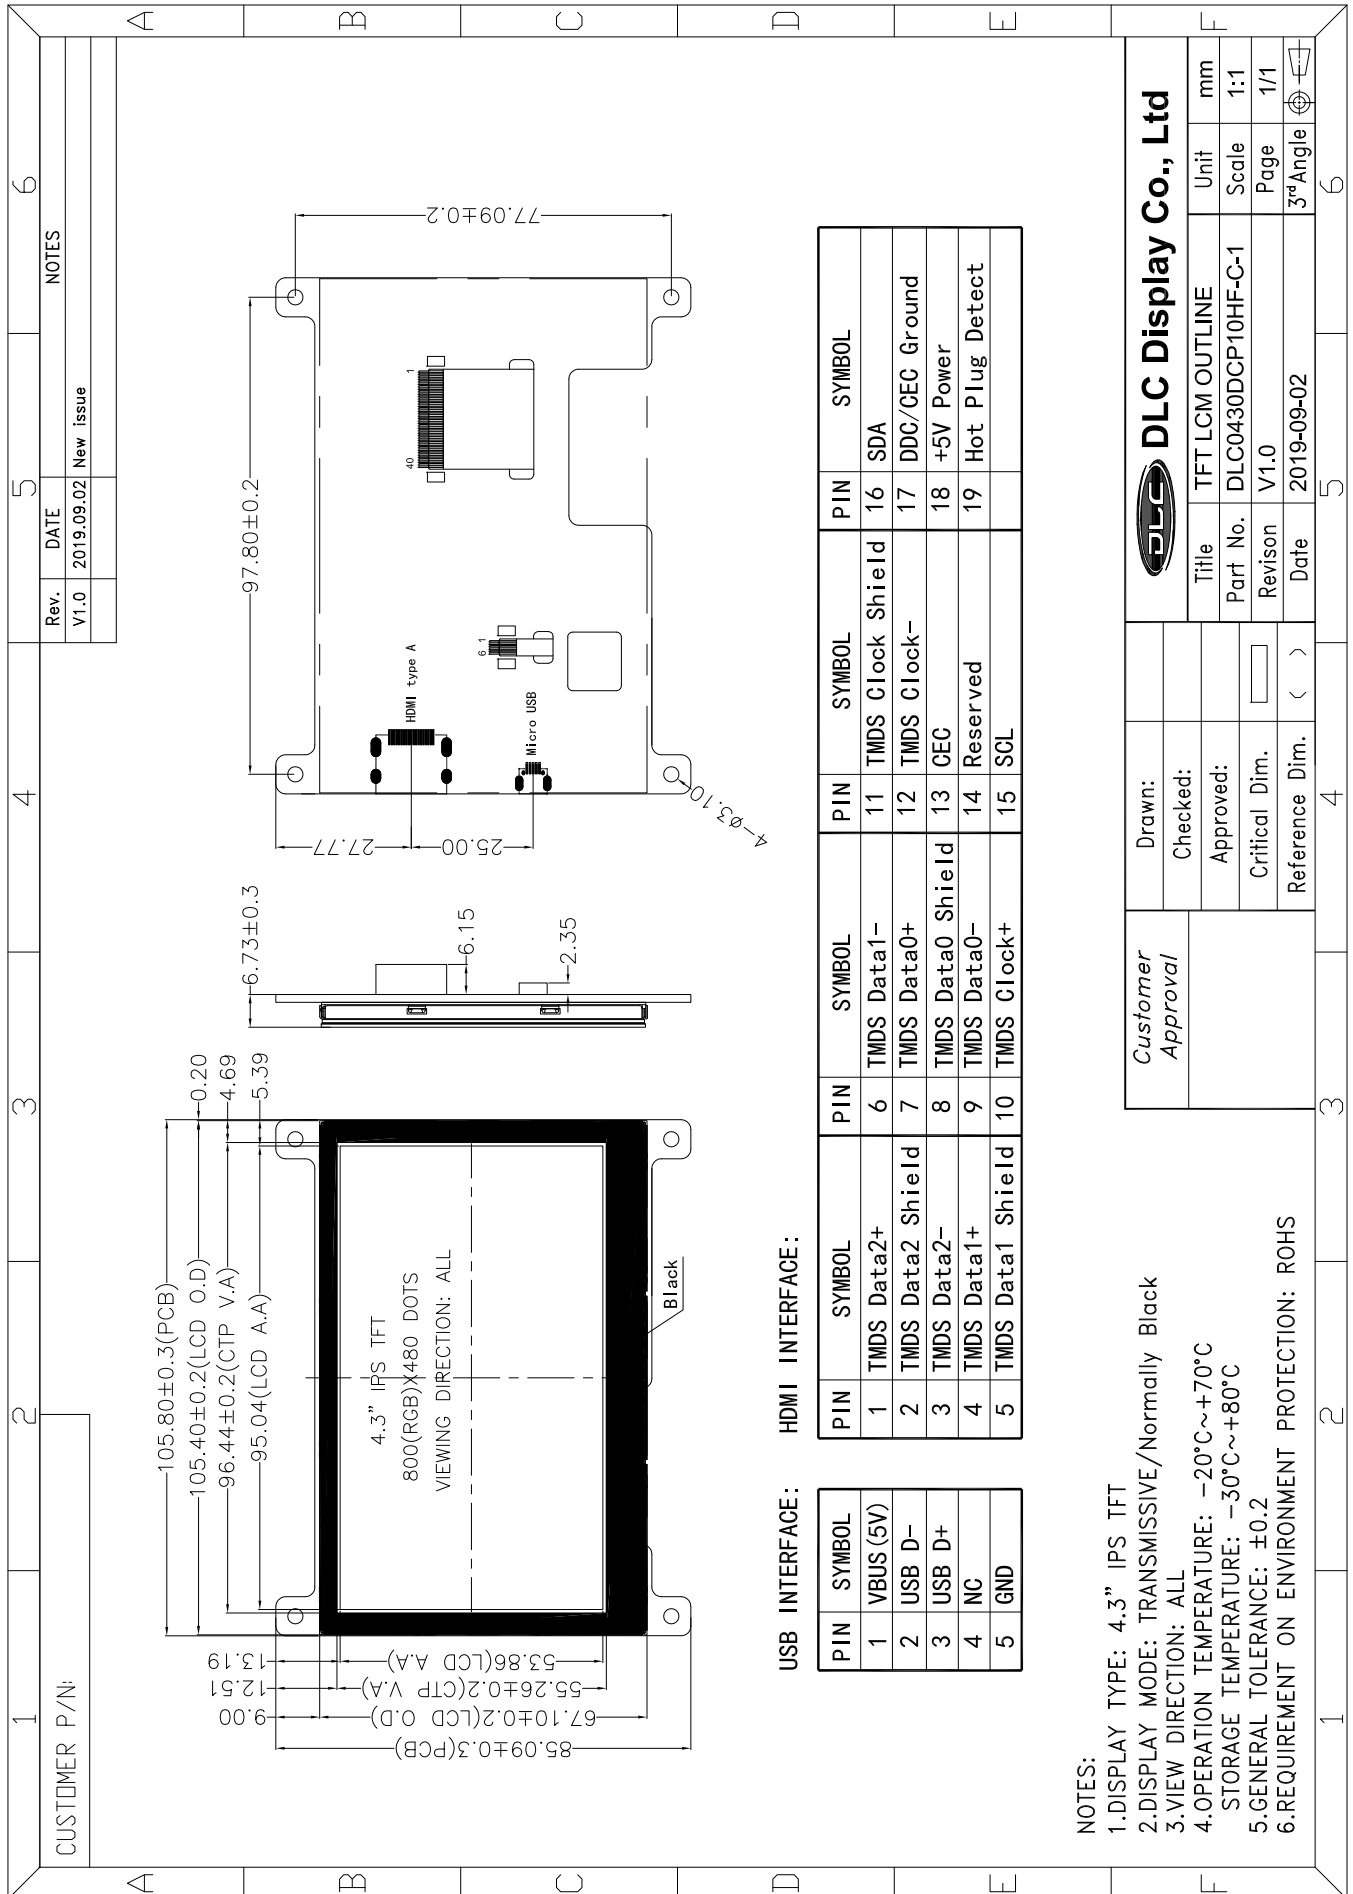

1 CUSTOMER P/N/ 2 3 4 5 6

Rev. V1.0 DATE 2019.09.02 New Issue

NOTES

USB INTERFACE:

PIN	SYMBOL
1	VBUS (5V)
2	USB D-
3	USB D+
4	NC
5	GND

HDMI INTERFACE:

PIN	SYMBOL	PIN	SYMBOL
1	TMDS Data2+	6	TMDS Data1-
2	TMDS Data2 Shield	7	TMDS Data0+
3	TMDS Data2-	8	TMDS Data0 Shield
4	TMDS Data1+	9	TMDS Data0-
5	TMDS Data1 Shield	10	TMDS Clock+
11	TMDS Clock Shield	16	SDA
12	TMDS Clock-	17	DDC/CEC Ground
13	CEC	18	+5V Power
14	Reserved	19	Hot Plug Detect
15	SCL		

- NOTES:
- 1.DISPLAY TYPE: 4.3" IPS TFT
 - 2.DISPLAY MODE: TRANSMISSIVE/Normally Black
 - 3.VIEW DIRECTION: ALL
 - 4.OPERATION TEMPERATURE: -20°C~+70°C
STORAGE TEMPERATURE: -30°C~+80°C
 - 5.GENERAL TOLERANCE: ±0.2
 - 6.REQUIREMENT ON ENVIRONMENT PROTECTION: ROHS

Customer Approval	Drawn:	DLC Display Co., Ltd			
	Checked:				
	Approved:	Title	TFT LCM OUTLINE	Unit	mm
	Critical Dim.	Part No.	DLC0430DCP10HF-C-1	Scale	1:1
		Date	2019-09-02	Page	1/1
Reference Dim.	()	3rd Angle			